


Frame timber all 30x30mm

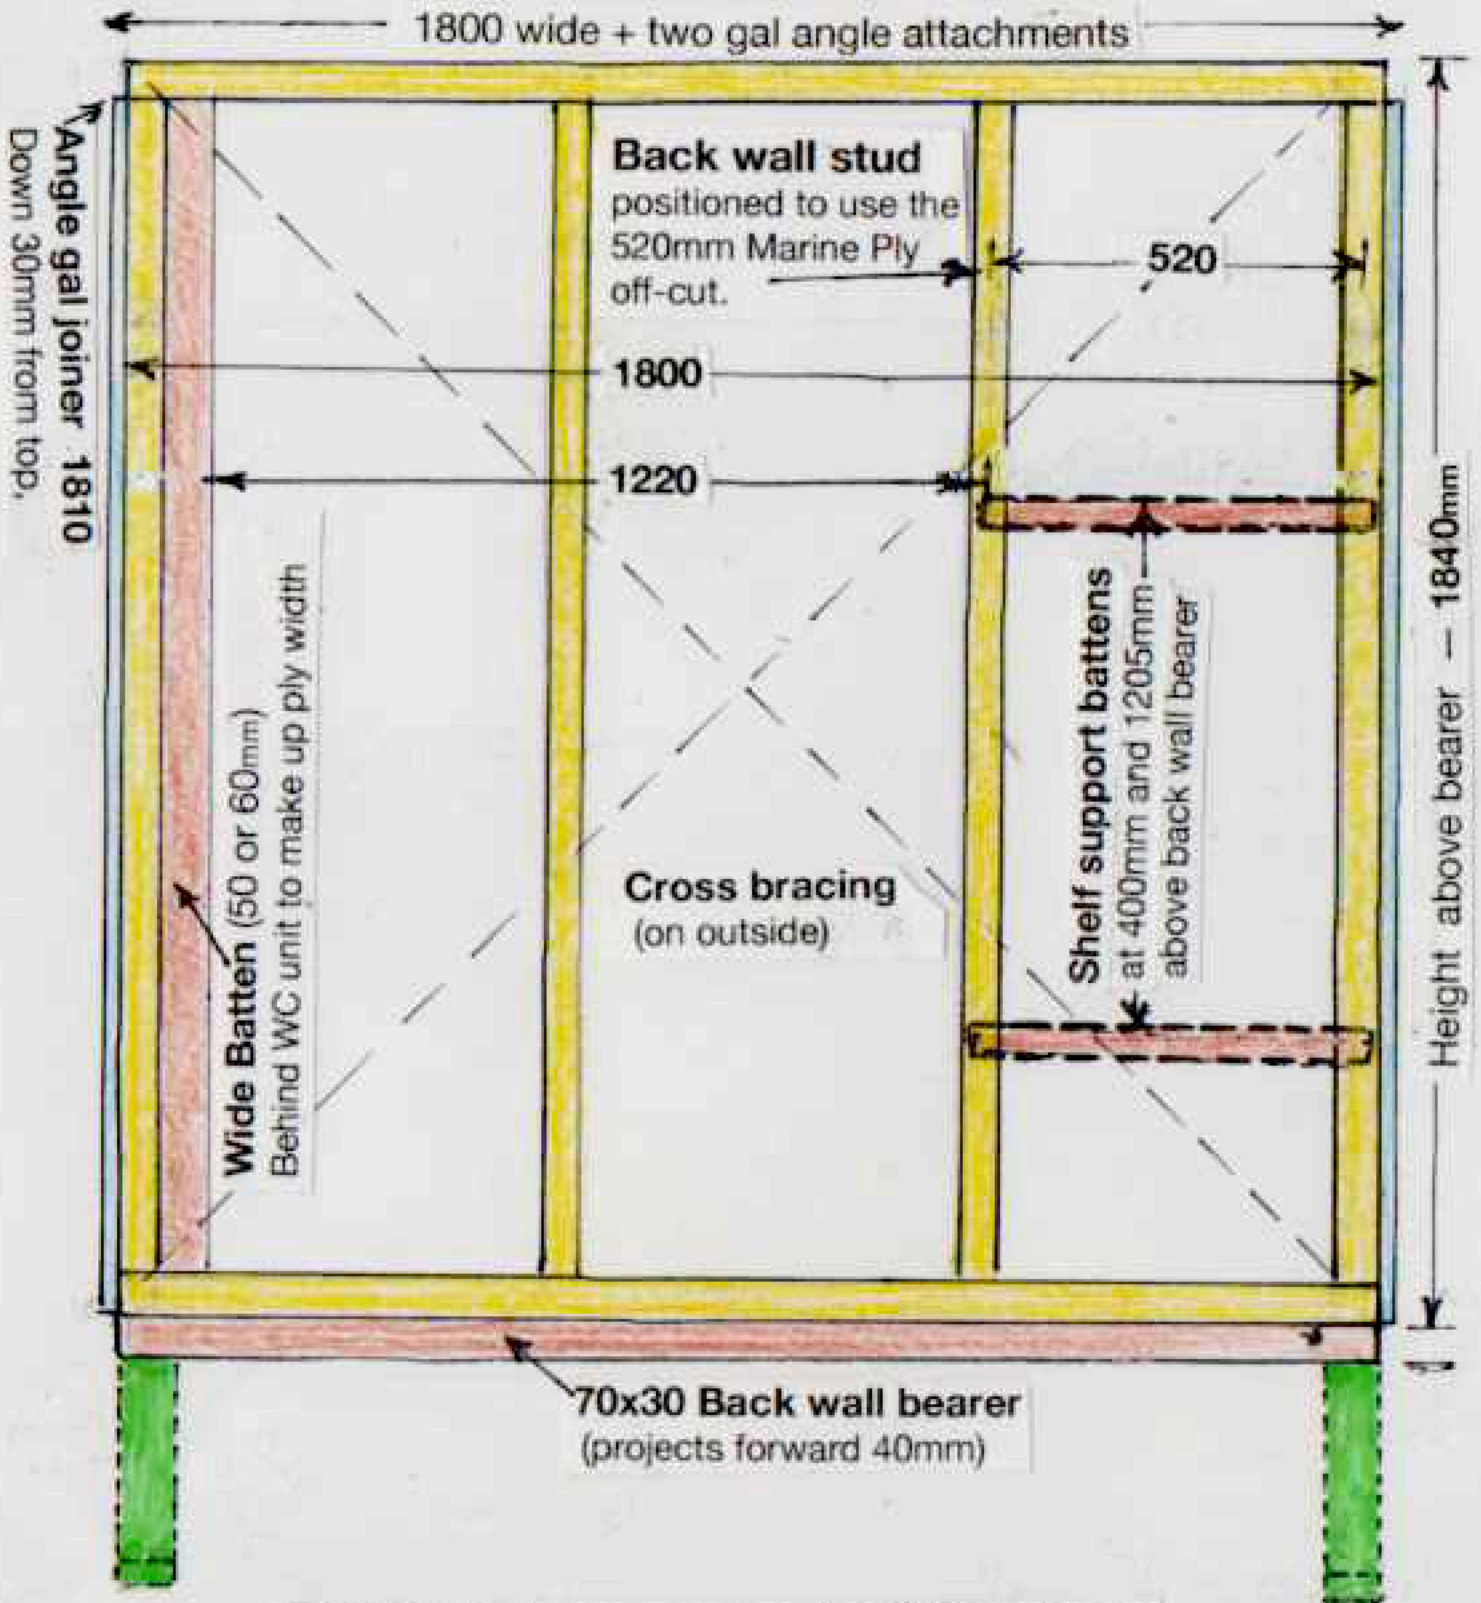

70x30 Stub Legs support main 70x30 Wall bearer.
Total height of legs with removable pad feet 340mm.
(These attach to Studs 7 on Side Wall frames)