


# Roof and ceiling panel

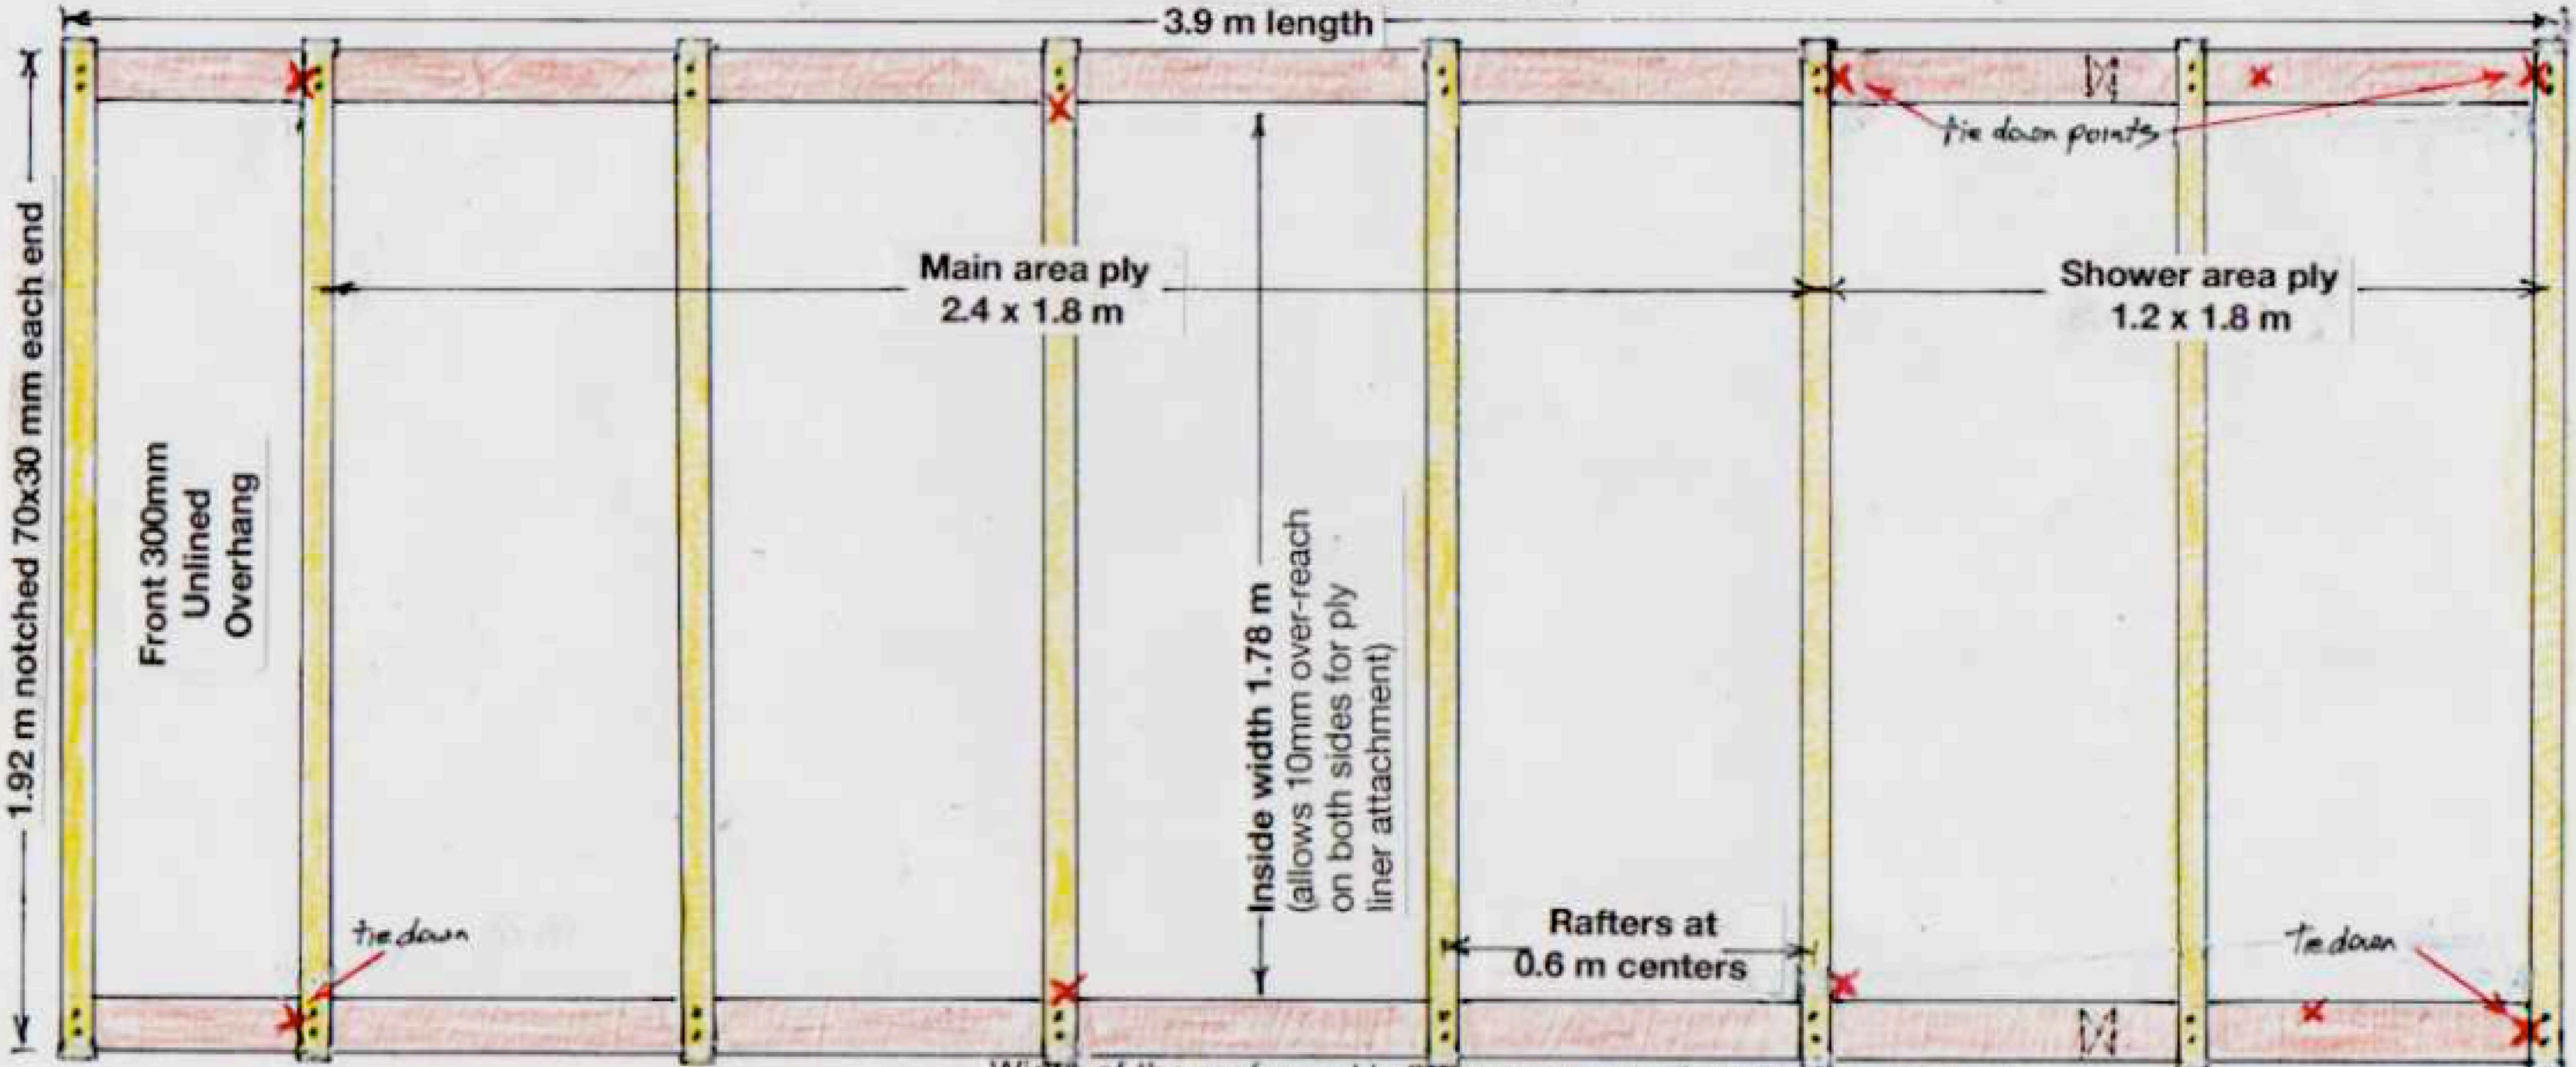

Width of the roof panel is 20mm narrower than the main body. This is to allow 10mm of exposed edge for tacking and gluing. Ceiling ply should be glued and tacked to rafters

